



A

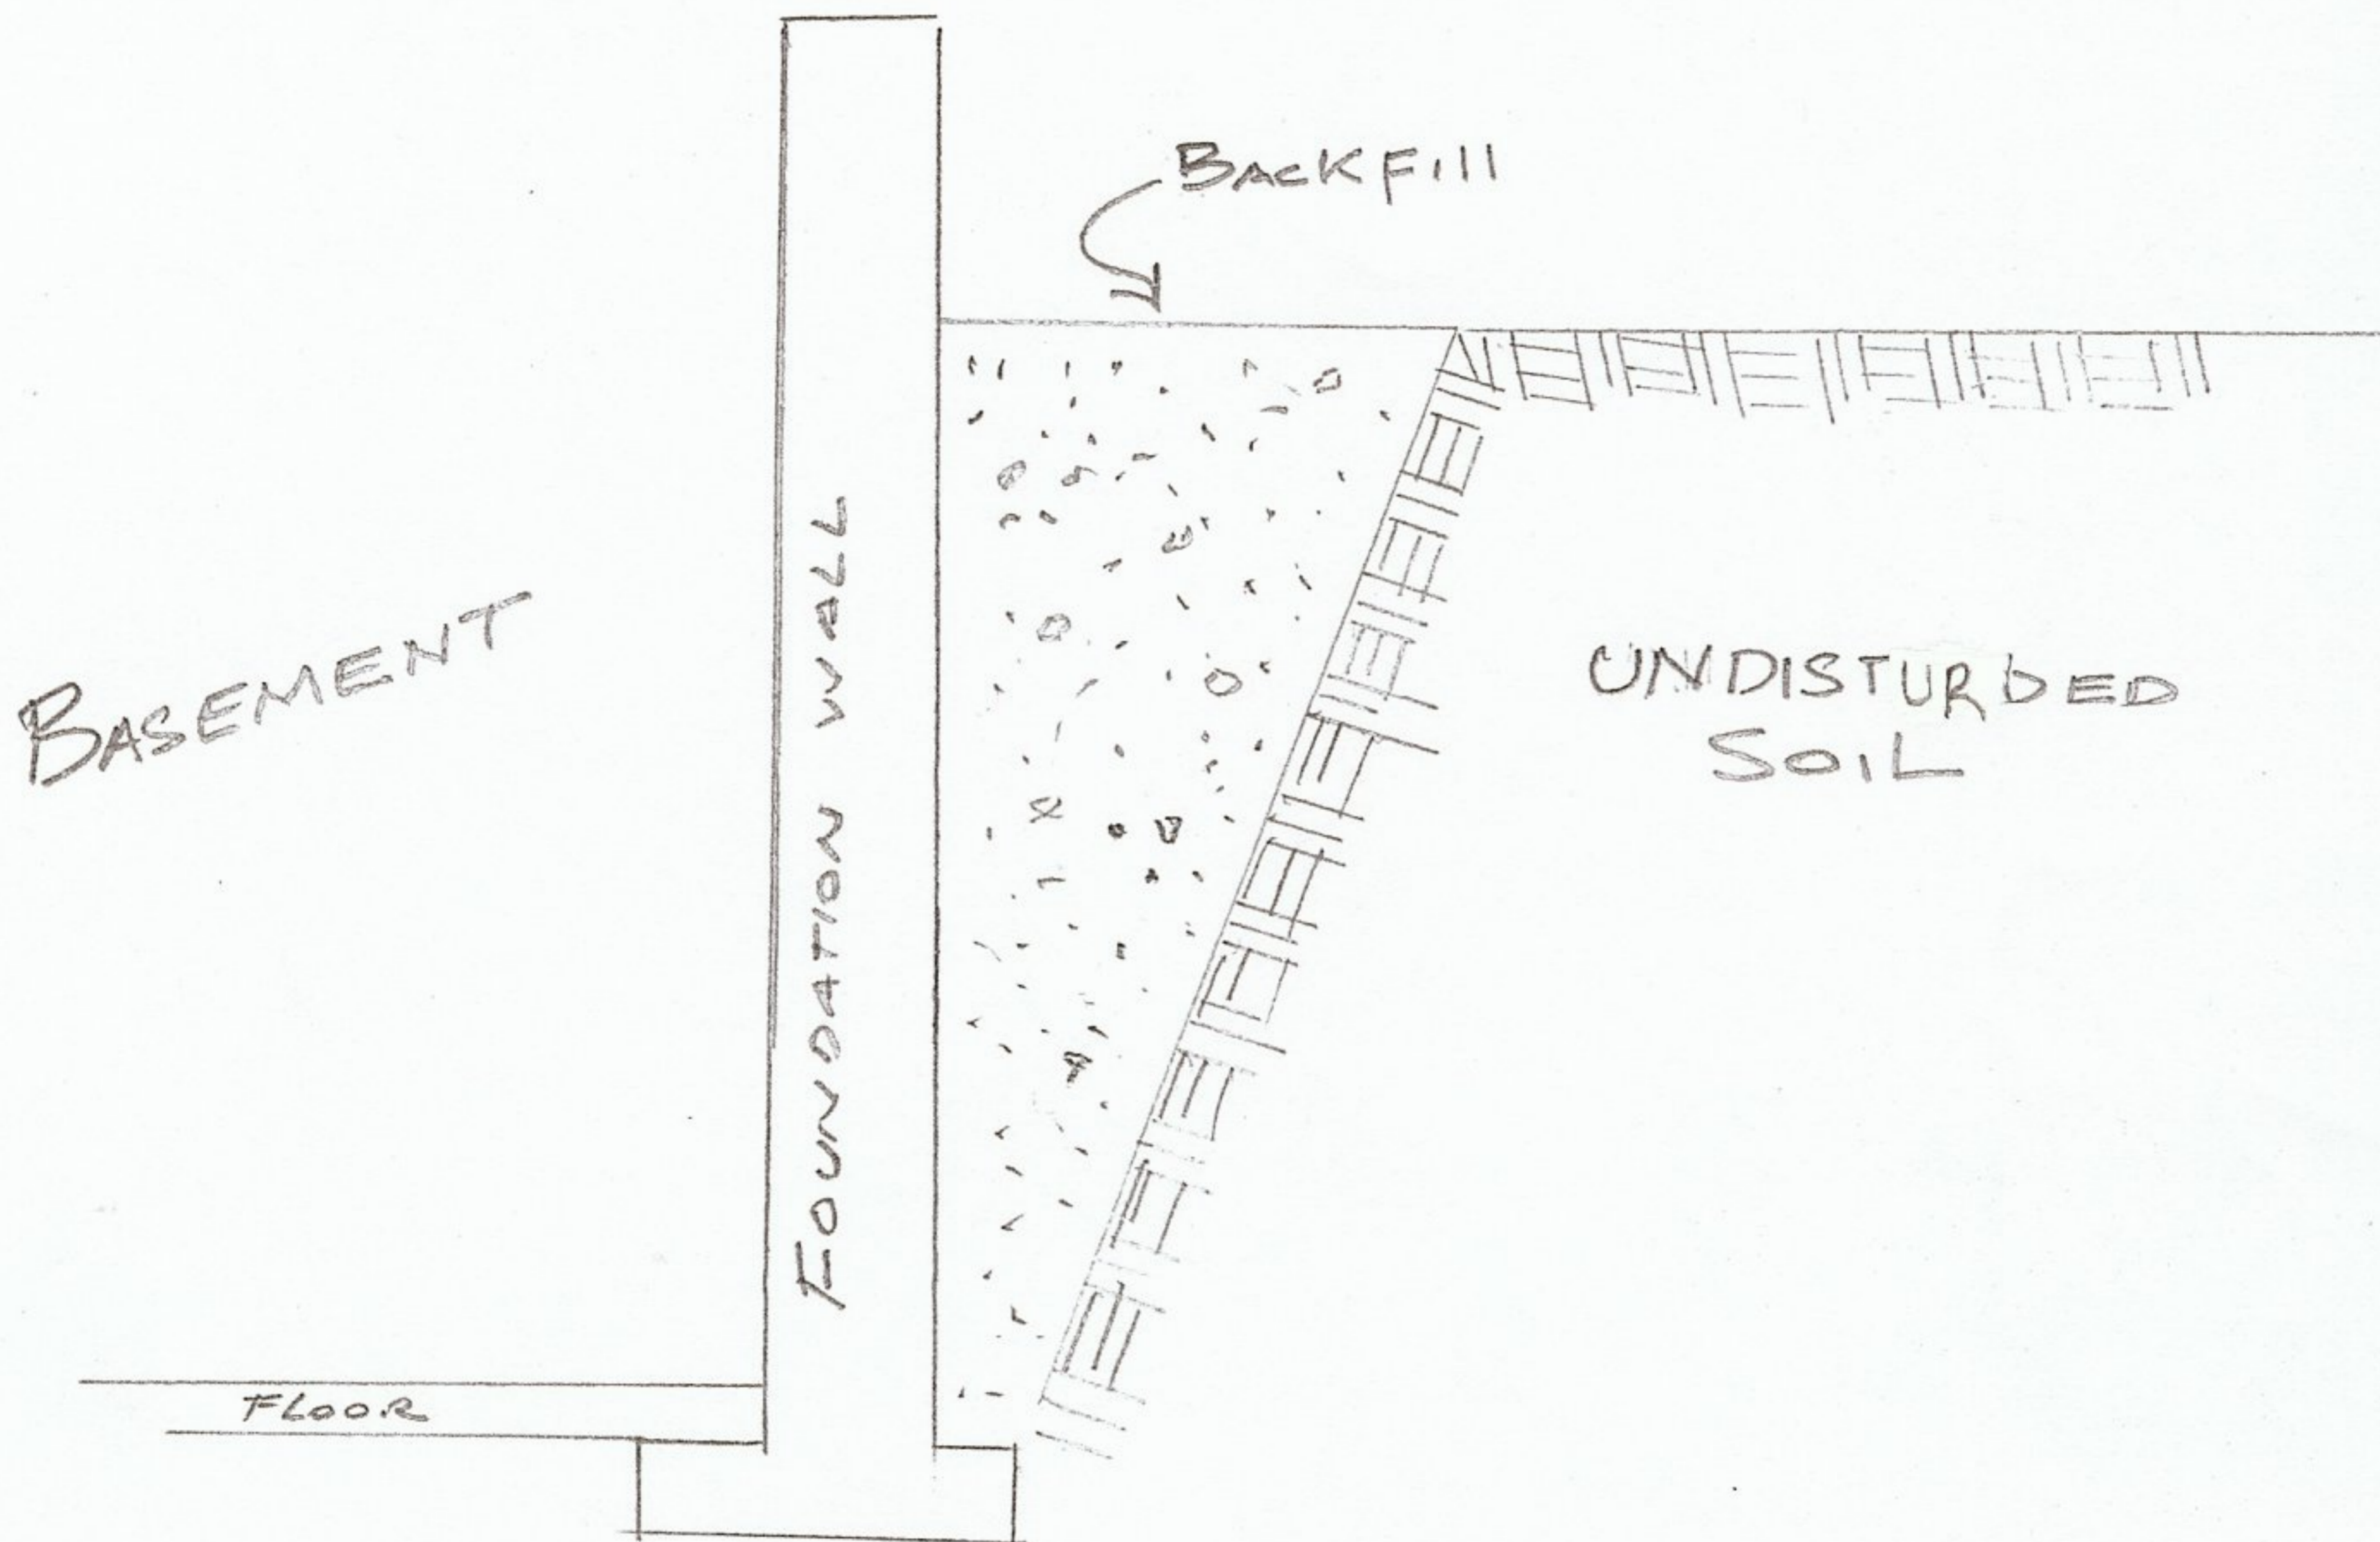


SIDE VIEW
TYPICAL HOUSE
CONSTRUCTION

B

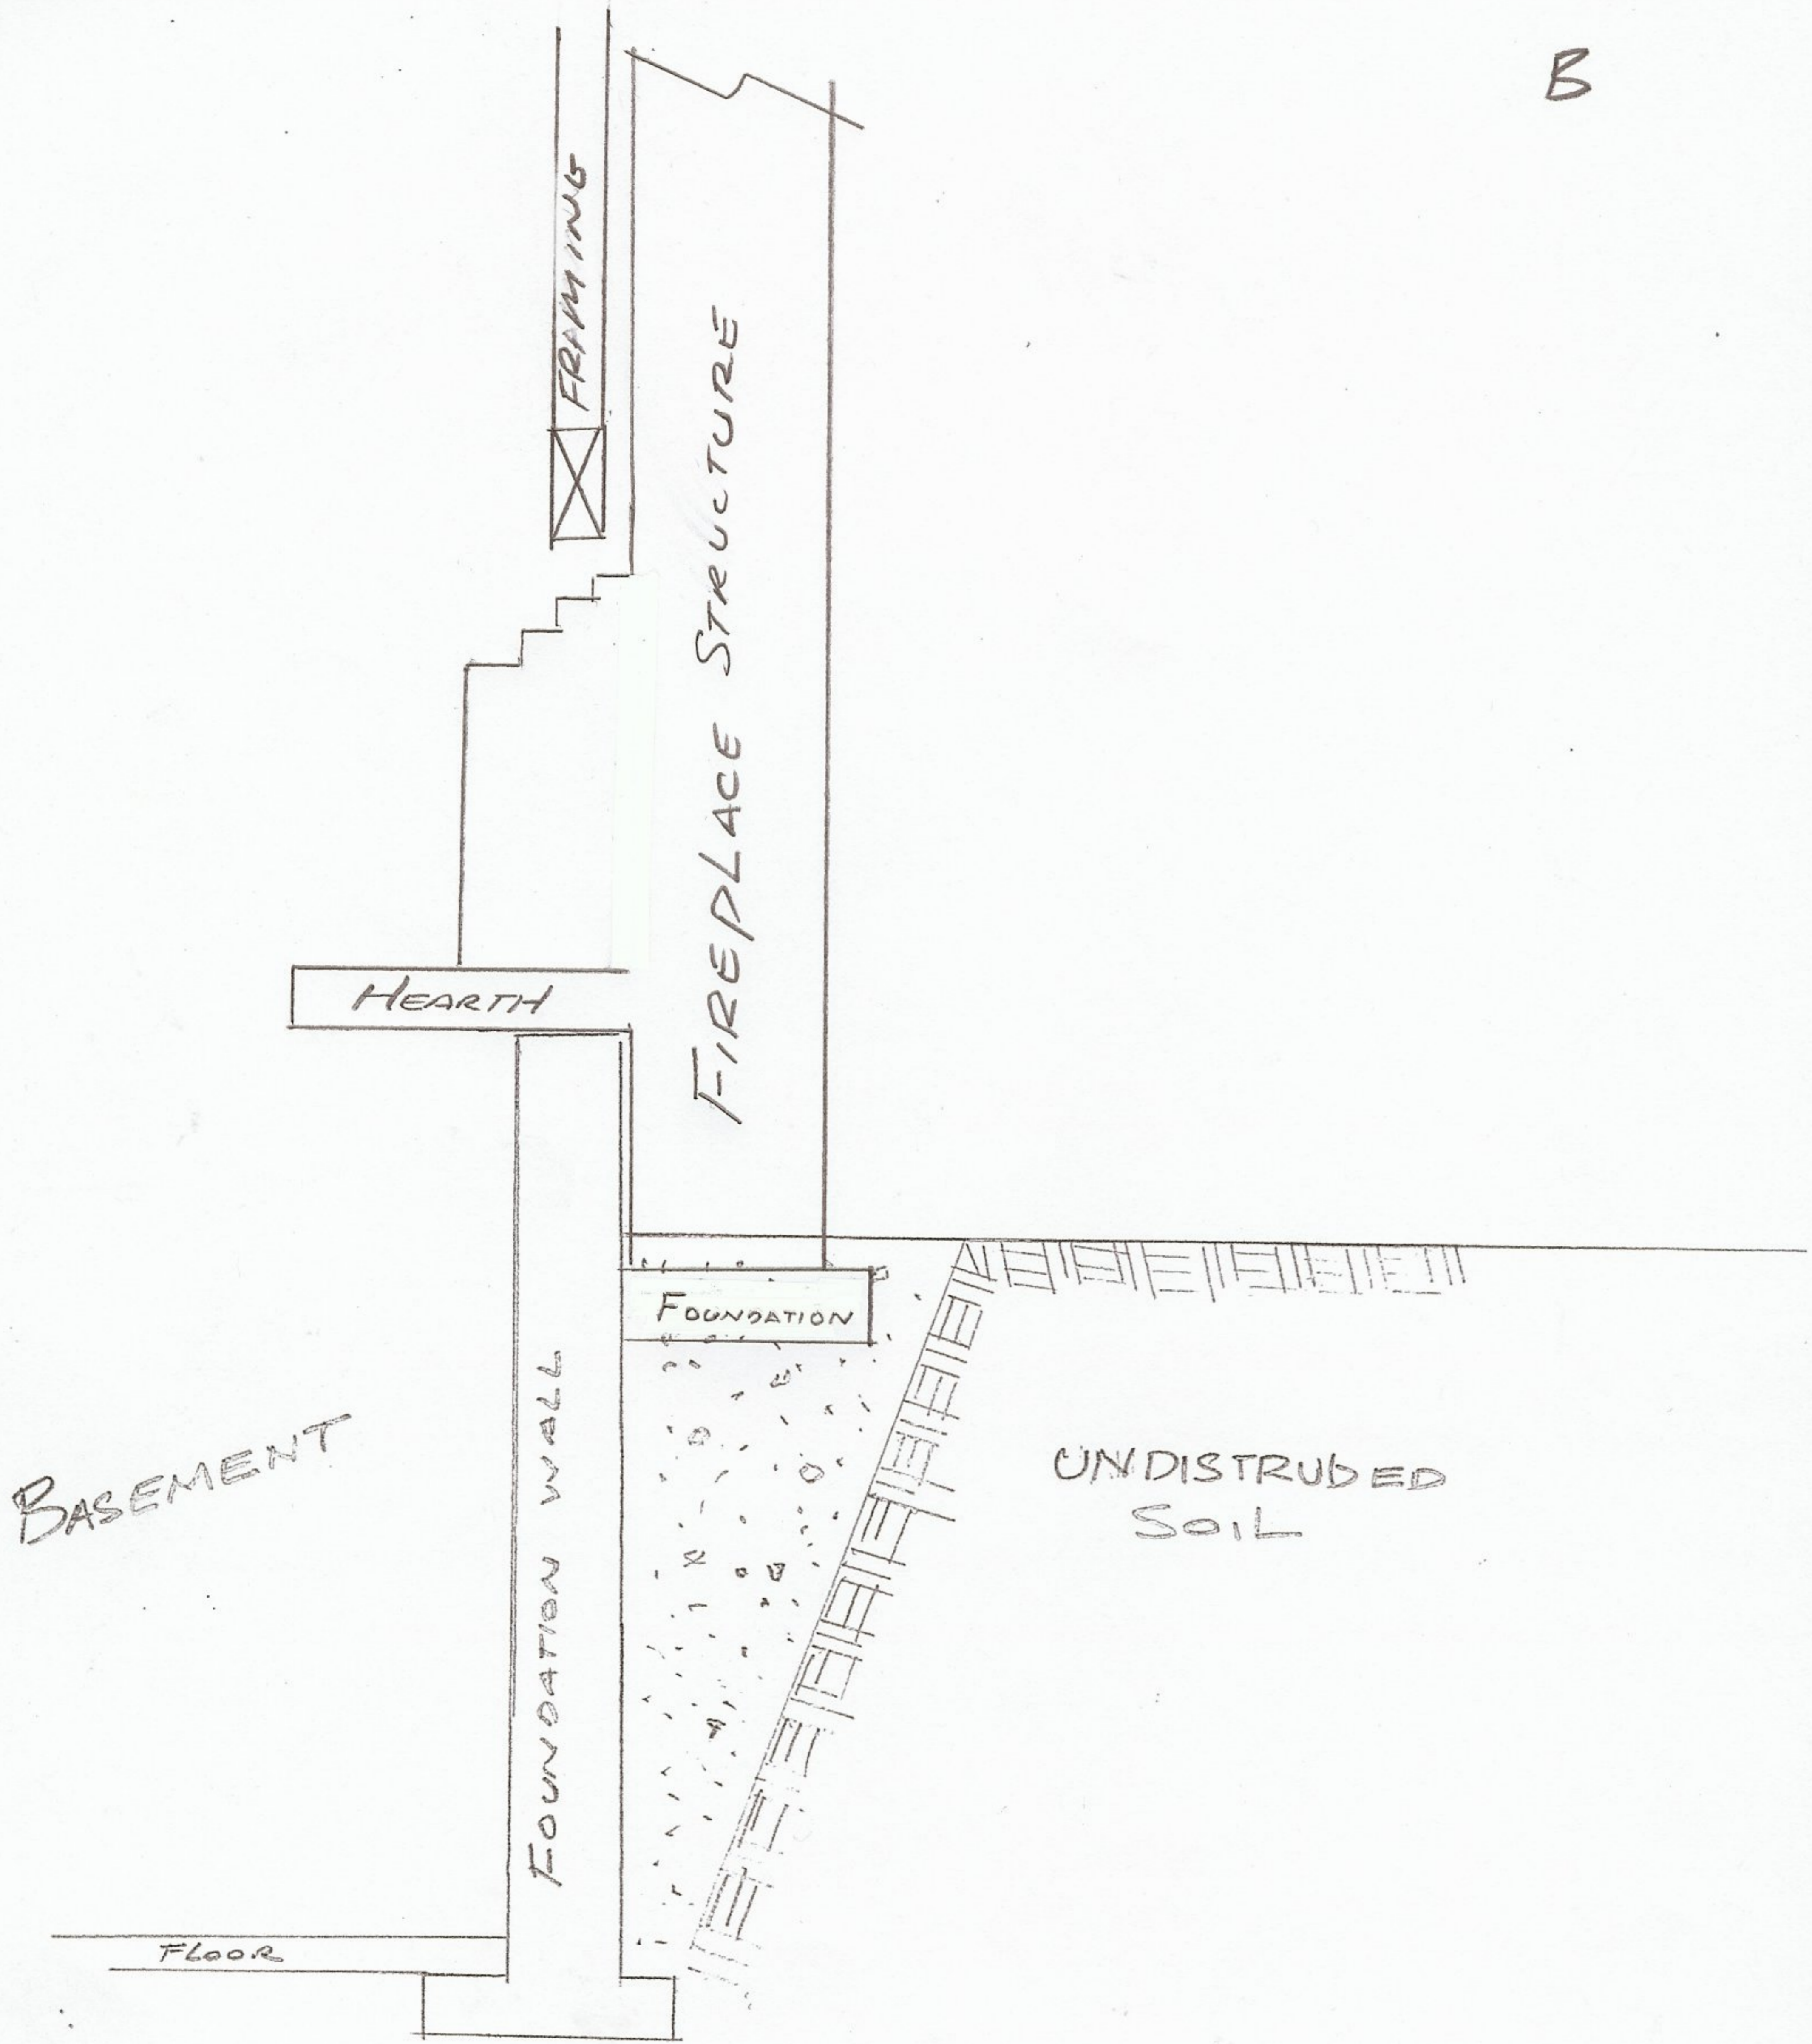

SIDE VIEW
TYPICAL

C

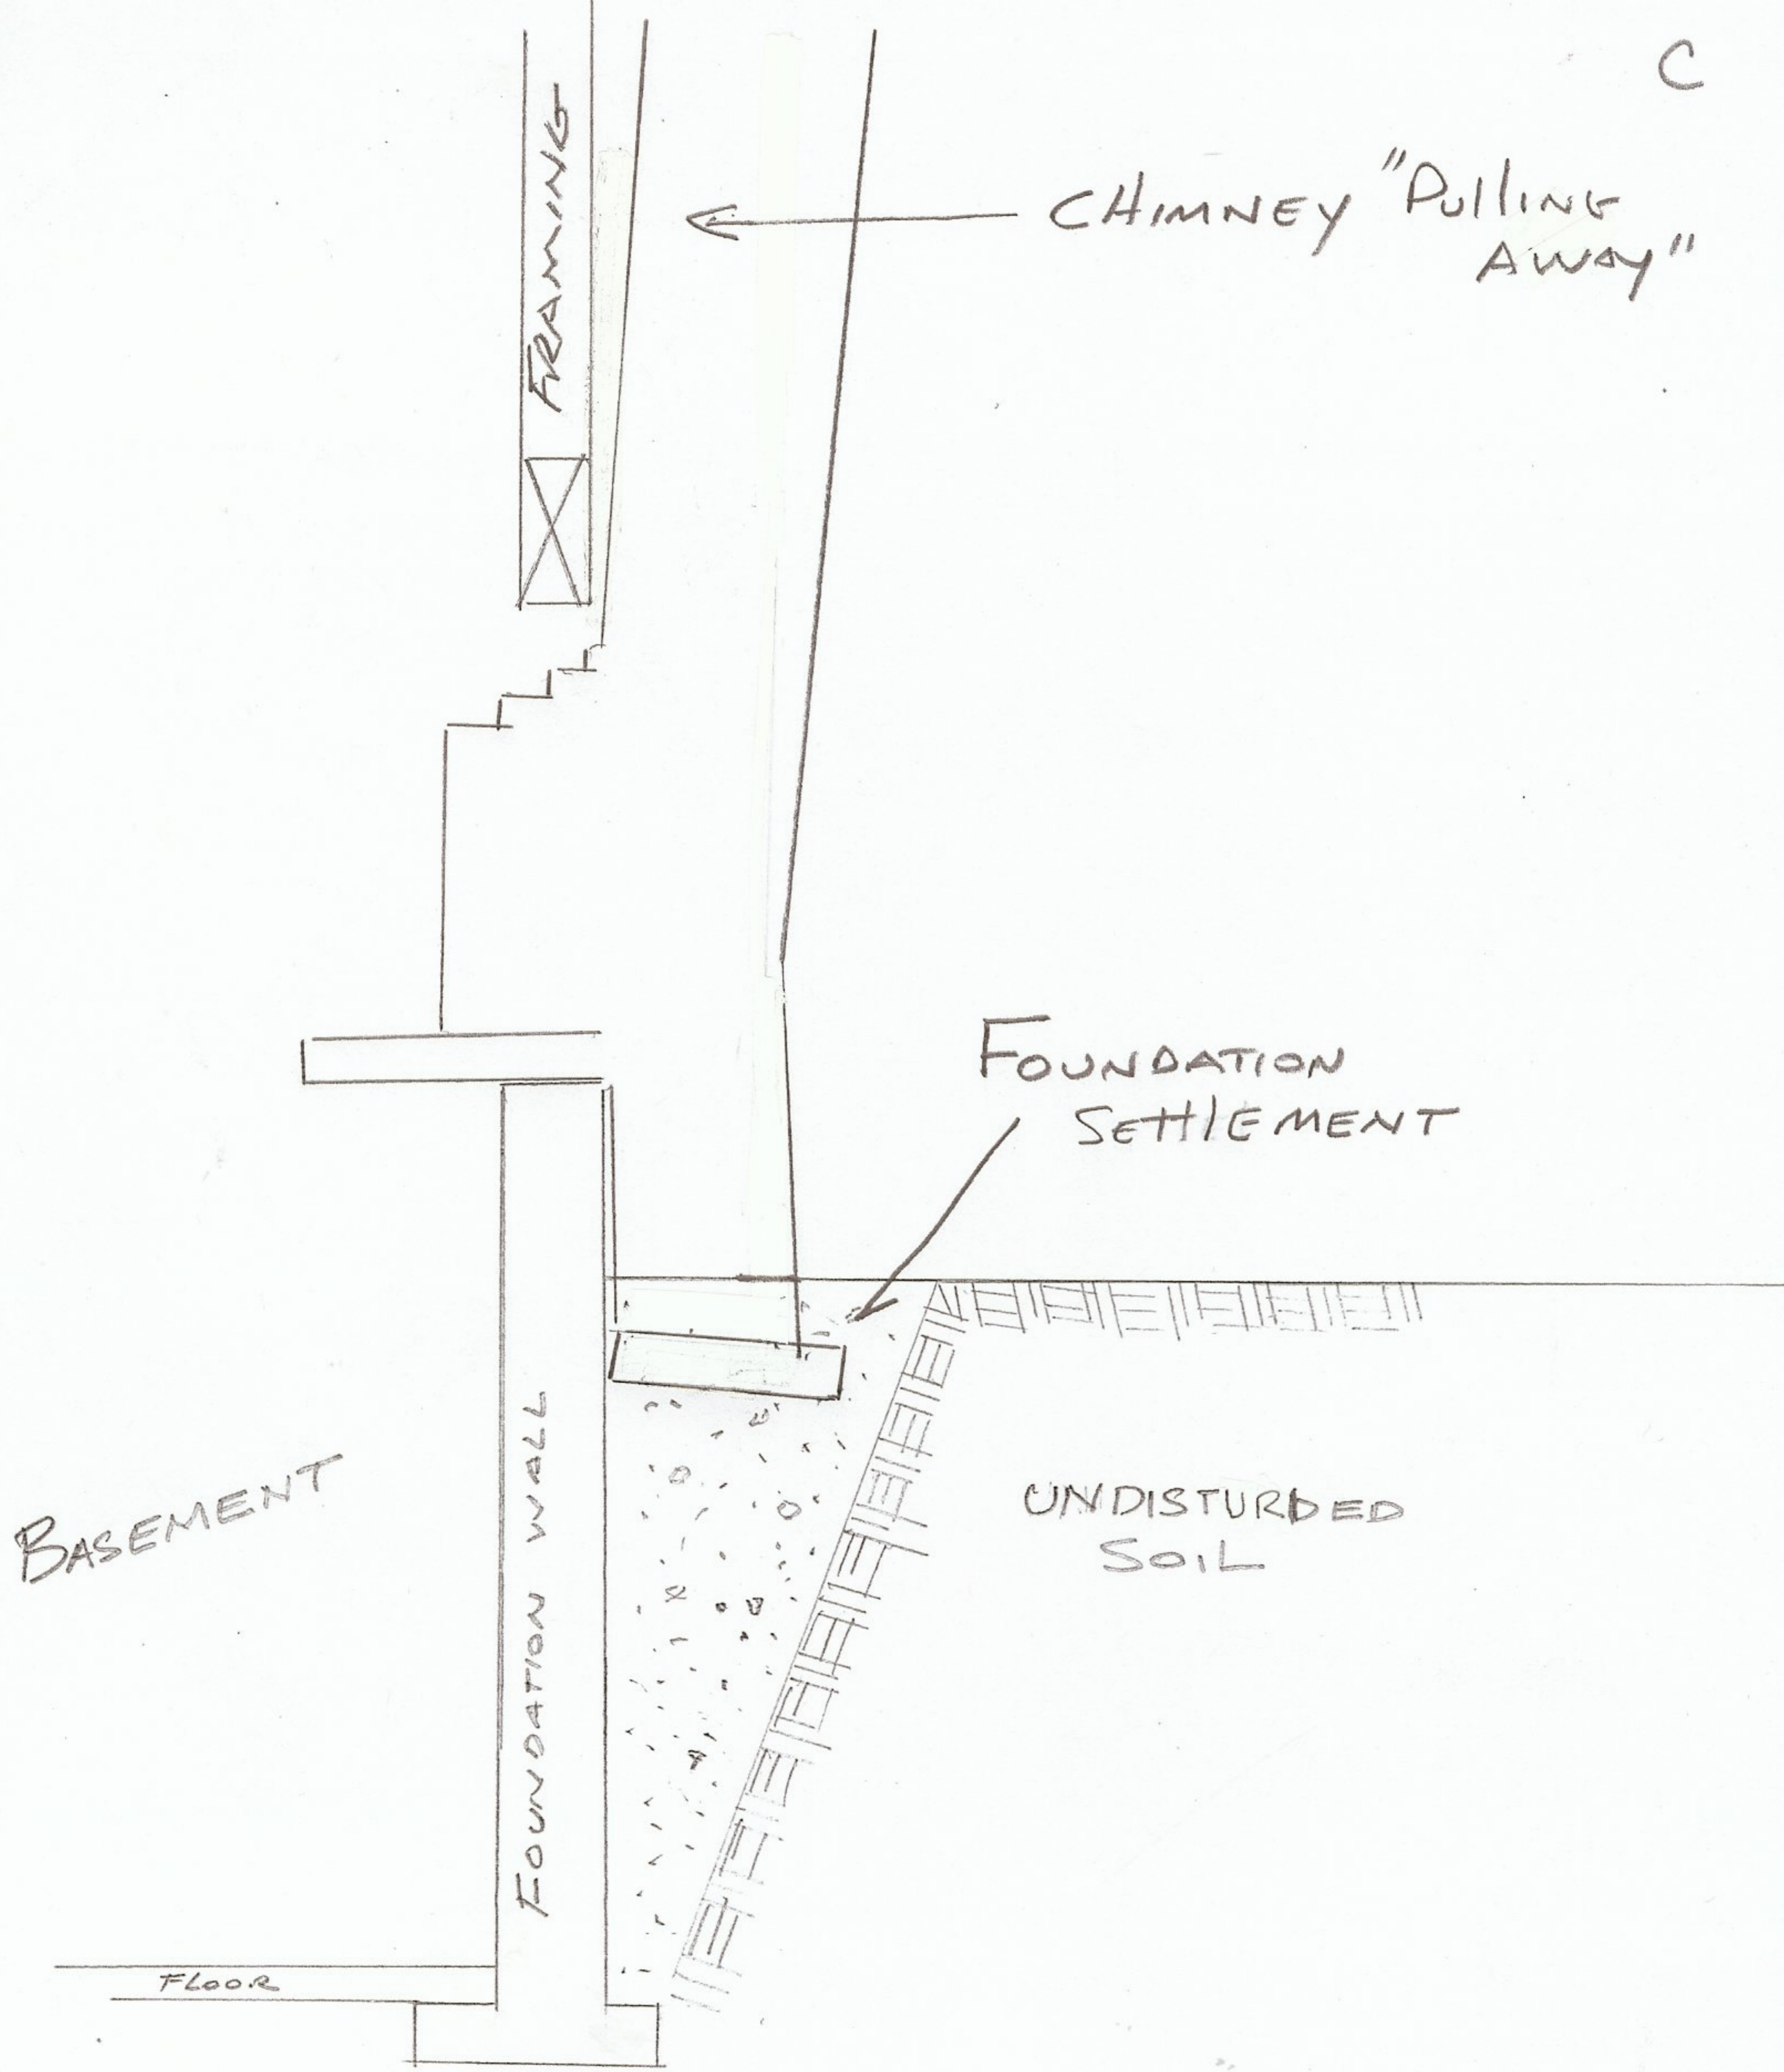

SIDE VIEW
TYPICAL

SOLUTION : PROPER PLACEMENT
OF NEW FOUNDATION

